

LIVINGSTON RD. BRIDGE REPLACEMENT

Livingston Road over Piscataway Creek



prince
George's
county MARYLAND




Angela D. Alsobrooks
County Executive




Terry L. Bellamy
DPW&T Director

LIVINGSTON ROAD BRIDGE PROJECT

PRELIMINARY DESIGN PLAN

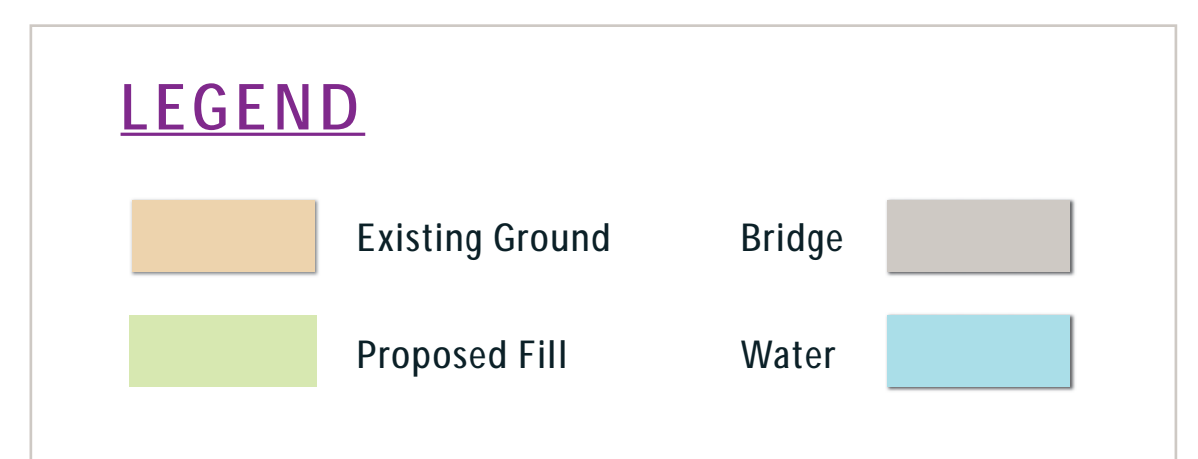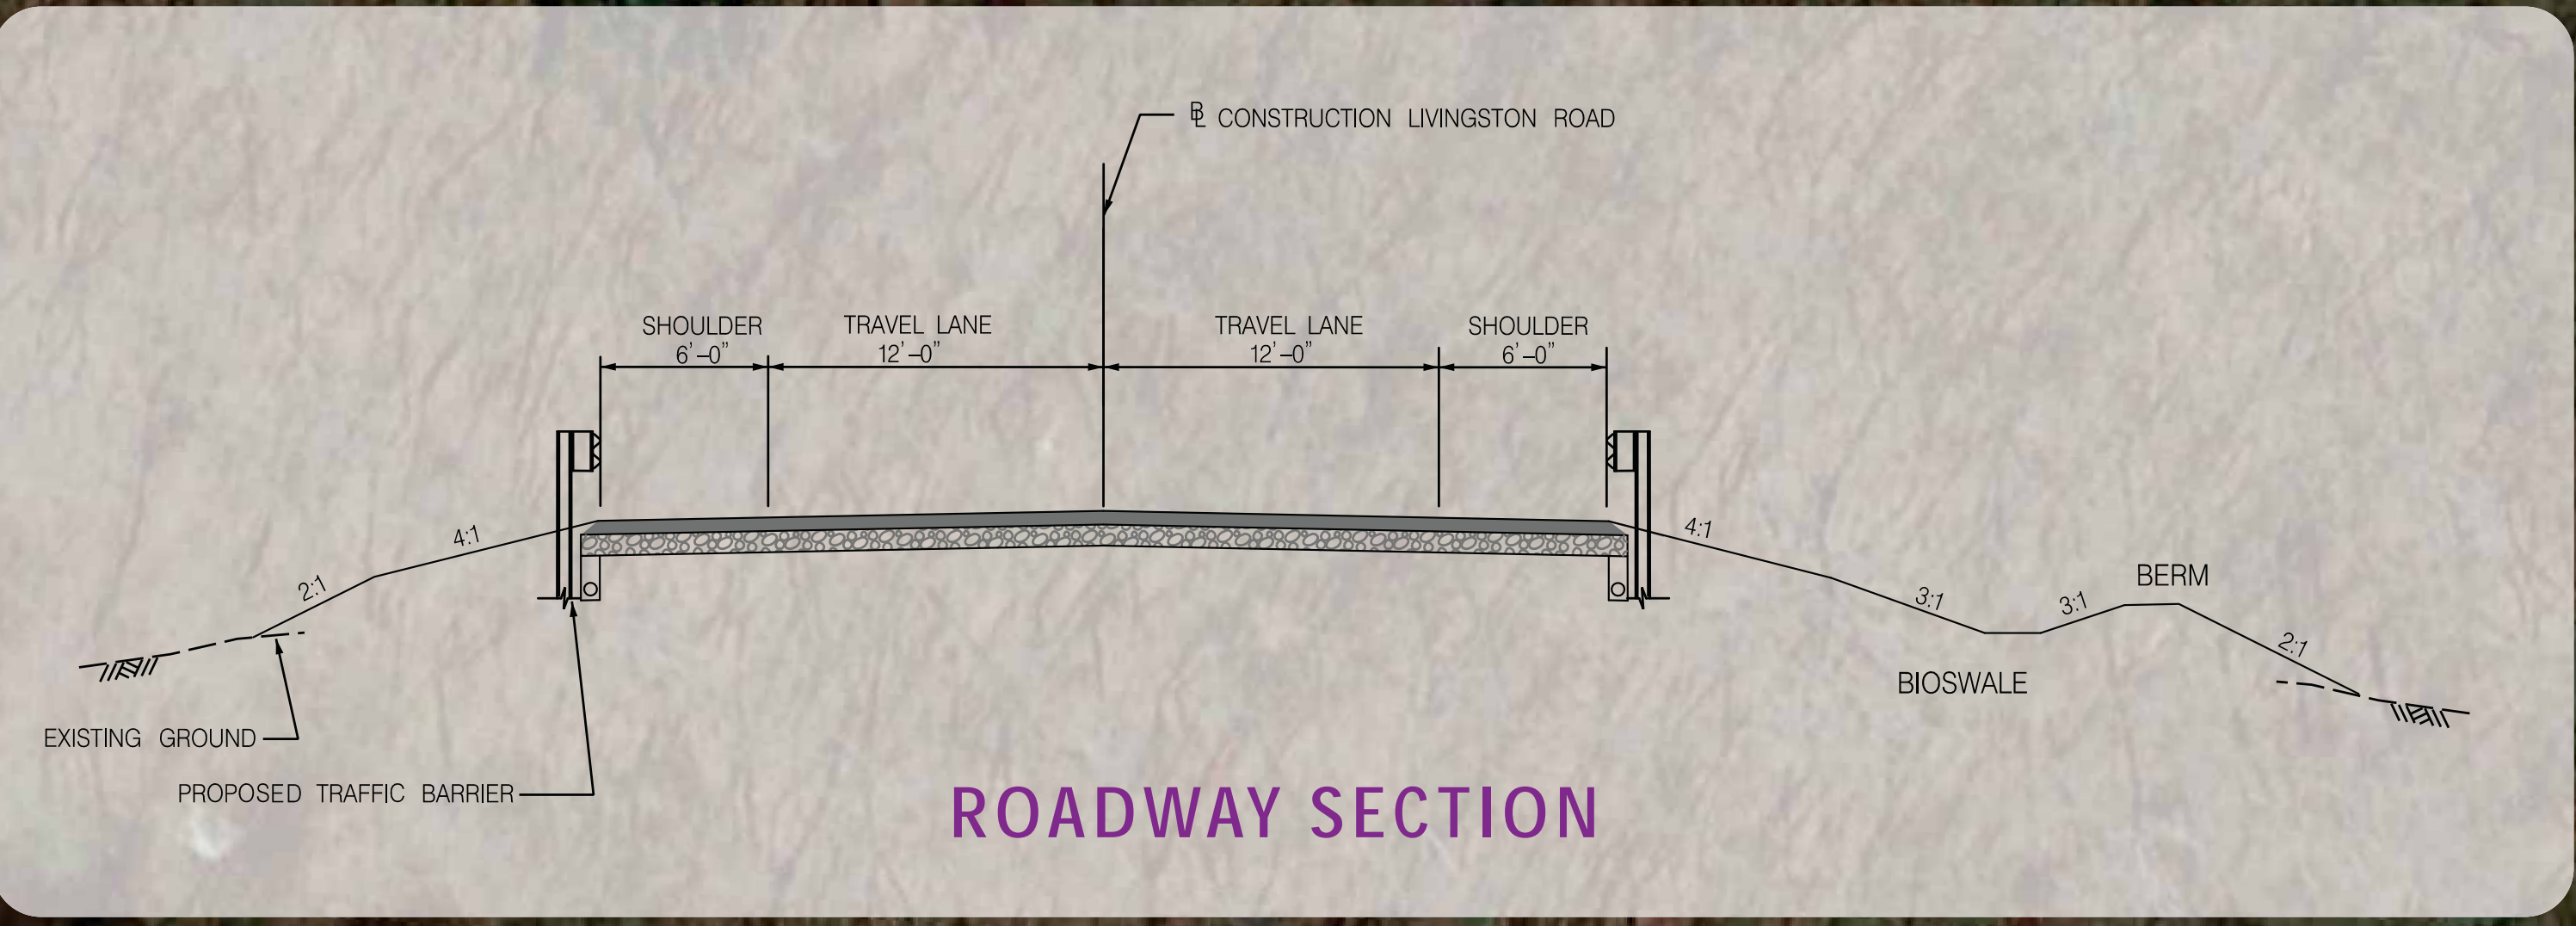 

PROFILE AT BASELINE OF CONSTRUCTION

 

POINTS OF CONTACTS DURING DESIGN:

Erv Beckert, P.E.

Chief, Highway and Bridge Design Division

Mobile: 240.508.9610

Email: ETBeckert@co.pg.md.us

Unmesh Patel, P.E.

Design Project Manager

Mobile: 301.883.5631

Email: UCPatel@co.pg.md.us

POINT OF CONTACT DURING CONSTRUCTION:

Dwight Joseph

Chief, Construction Division

Direct: 301. 883. 5633

Email: djoseph@co.pg.md.us