

SUNNYSIDE AVE., BRIDGE REPLACEMENT CIP PROJECT

Edmonston Rd. (MD 201) to CSX Railroad





prince
George's
county MARYLAND

Angela D. Alsobrooks
County Executive



Terry L. Bellamy
DPW&T Director

PROJECT LIMITS & SAMPLE PLAN SHEET

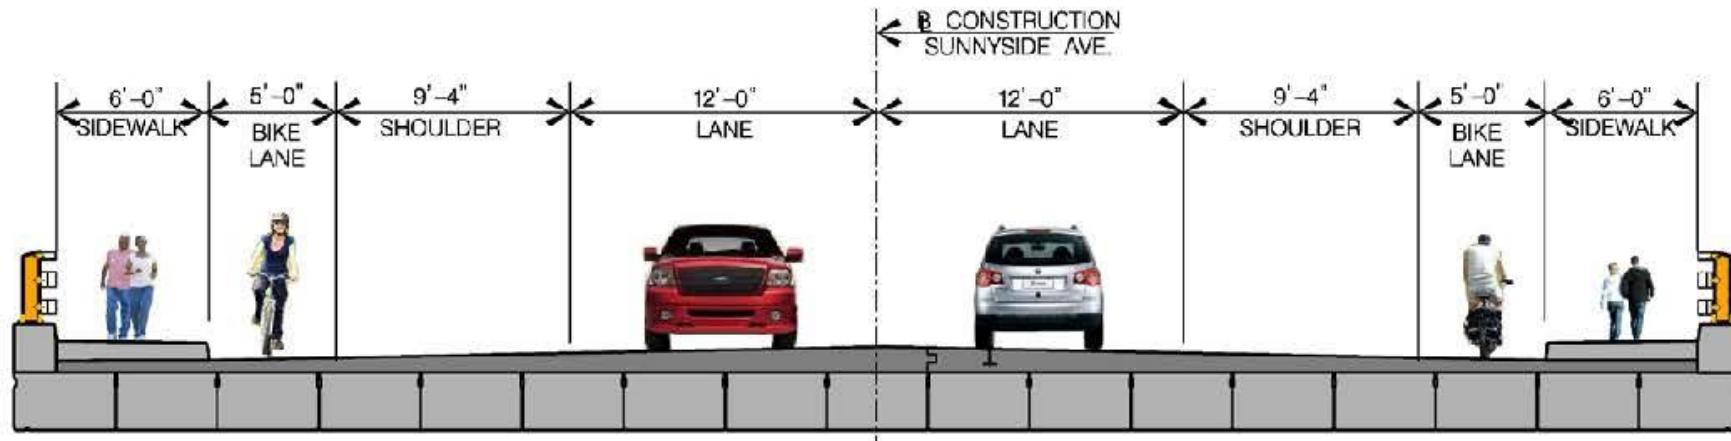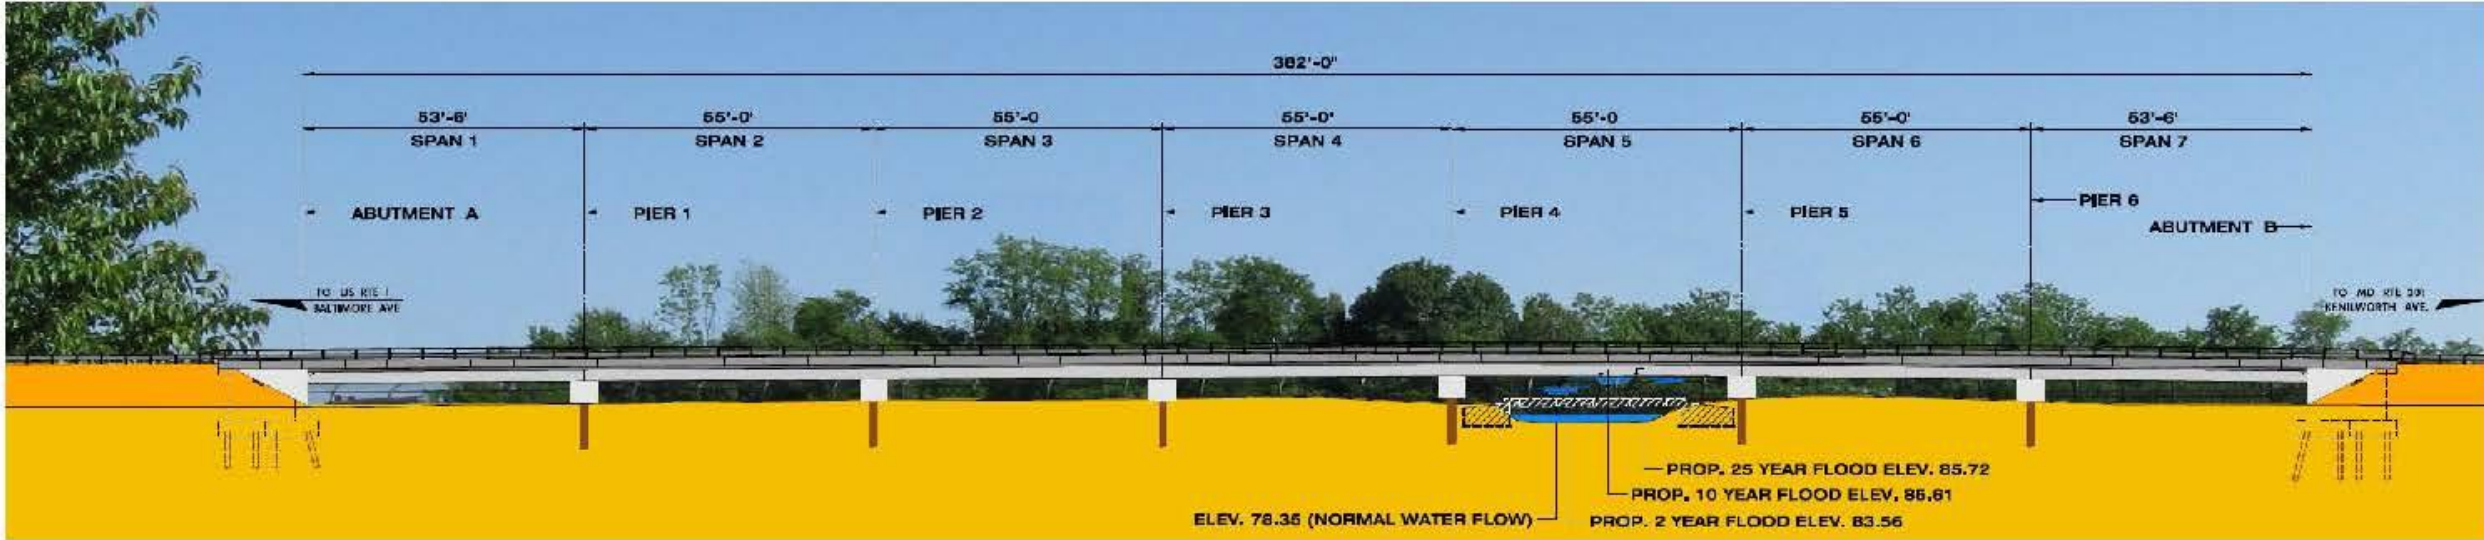

PROPOSED BRIDGE



- Mitigate flooding
- Create additional environmental features, including additional wetland beneath the bridge, Storm Water Management facilities
- Widen WMATA entrance

POINTS OF CONTACTS DURING DESIGN:

Erv Beckert, P.E.

Chief, Highway and Bridge Design Division

Mobile: 240.508.9610

Email: ETBeckert@co.pg.md.us

Jay Shah, P.E.

Design Project Manager

Phone: 301-883-5642

Email: JDShah@co.pg.md.us

POINT OF CONTACT DURING CONSTRUCTION:

Dwight Joseph

Chief, Construction Division

Direct: 301. 883. 5633

Email: djoseph@co.pg.md.us